


Schedule of Accommodation		
2 Bed	2	82sqm per house
3 Bed	1	106sqm "
4 Bed	2	140sqm "
5 Bed	1	196sqm "
Total	6	746sqm

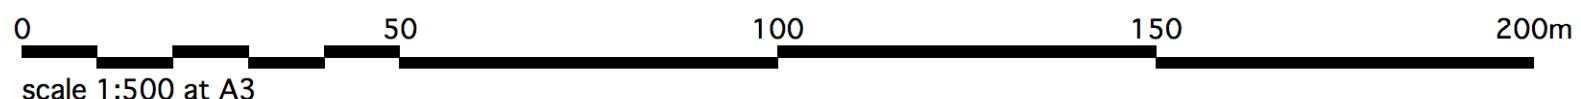

<table border="1"> <thead> <tr> <th>REVISION</th> <th>DESCRIPTION</th> <th>DATE</th> <th>DRAWN</th> <th>CHECK</th> </tr> </thead> <tbody> <tr> <td>A</td> <td>Amendment to boundary line and removal of poor quality tree</td> <td>09/17</td> <td>ALG</td> <td>PB</td> </tr> </tbody> </table>		REVISION	DESCRIPTION	DATE	DRAWN	CHECK	A	Amendment to boundary line and removal of poor quality tree	09/17	ALG	PB	<table border="1"> <thead> <tr> <th>TITLE</th> <th>PROJECT</th> <th>CLIENT</th> </tr> </thead> <tbody> <tr> <td>SITE SCHEME</td> <td>SITE DEVELOPMENT SITE 32, SCHOOL ROAD TUNSTALL, IP12 2JF</td> <td>AOEP</td> </tr> </tbody> </table>		TITLE	PROJECT	CLIENT	SITE SCHEME	SITE DEVELOPMENT SITE 32, SCHOOL ROAD TUNSTALL, IP12 2JF	AOEP	<table border="1"> <thead> <tr> <th>JOB NO</th> <th>DRG NO</th> <th>SCALE @ SIZE</th> <th>DATE</th> <th>DRAWN</th> <th>CHECK</th> </tr> </thead> <tbody> <tr> <td>5198</td> <td>5198_32_SK_03 A</td> <td>1:500 @A3</td> <td>Aug-17</td> <td>AG</td> <td>PB</td> </tr> </tbody> </table>		JOB NO	DRG NO	SCALE @ SIZE	DATE	DRAWN	CHECK	5198	5198_32_SK_03 A	1:500 @A3	Aug-17	AG	PB	<p>WINCER KIEVENAAR Chartered Architects MARKET PLACE HADLEIGH IPSWICH SUFFOLK IP7 5DN T:01473 827992 E:enquiries@wkparchitects .co.uk</p>		<p>RIBA Chartered Practice</p>	
REVISION	DESCRIPTION	DATE	DRAWN	CHECK																																	
A	Amendment to boundary line and removal of poor quality tree	09/17	ALG	PB																																	
TITLE	PROJECT	CLIENT																																			
SITE SCHEME	SITE DEVELOPMENT SITE 32, SCHOOL ROAD TUNSTALL, IP12 2JF	AOEP																																			
JOB NO	DRG NO	SCALE @ SIZE	DATE	DRAWN	CHECK																																
5198	5198_32_SK_03 A	1:500 @A3	Aug-17	AG	PB																																
<table border="1"> <thead> <tr> <th>DRAWING ISSUE STATUS</th> <th>PRELIMINARY FEASIBILITY / SKETCH PLANNING APPLICATION</th> <th>BUILDING REGULATION APPLICATION TENDER CONSTRUCTION</th> <th>RECORD / "AS BUILT" OTHER</th> </tr> </thead> <tbody> <tr> <td></td> <td><input type="checkbox"/></td> <td><input type="checkbox"/></td> <td><input type="checkbox"/></td> </tr> </tbody> </table>		DRAWING ISSUE STATUS	PRELIMINARY FEASIBILITY / SKETCH PLANNING APPLICATION	BUILDING REGULATION APPLICATION TENDER CONSTRUCTION	RECORD / "AS BUILT" OTHER		<input type="checkbox"/>	<input type="checkbox"/>	<input type="checkbox"/>	<p>Copyright ©Wincer Kievenaar Architects Limited Do not scale from drawings; work to figured dimensions only.</p>																											
DRAWING ISSUE STATUS	PRELIMINARY FEASIBILITY / SKETCH PLANNING APPLICATION	BUILDING REGULATION APPLICATION TENDER CONSTRUCTION	RECORD / "AS BUILT" OTHER																																		
	<input type="checkbox"/>	<input type="checkbox"/>	<input type="checkbox"/>																																		